


18 March 2024

Scale: 1/8" = 1'-0"
 www.LDAarchitecture.com
 Copyright © LDA architects Inc. 2022

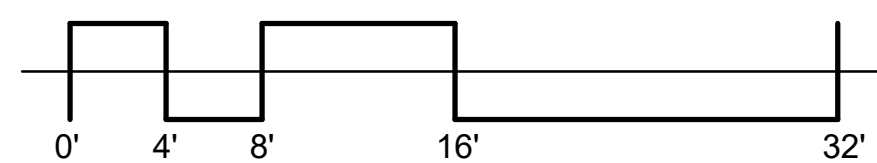


LAKE ERIE COLLEGE STUDENT HOUSING

30 SOUTH PARK PLACE
 RENEW PARTNERS


First Floor Plan



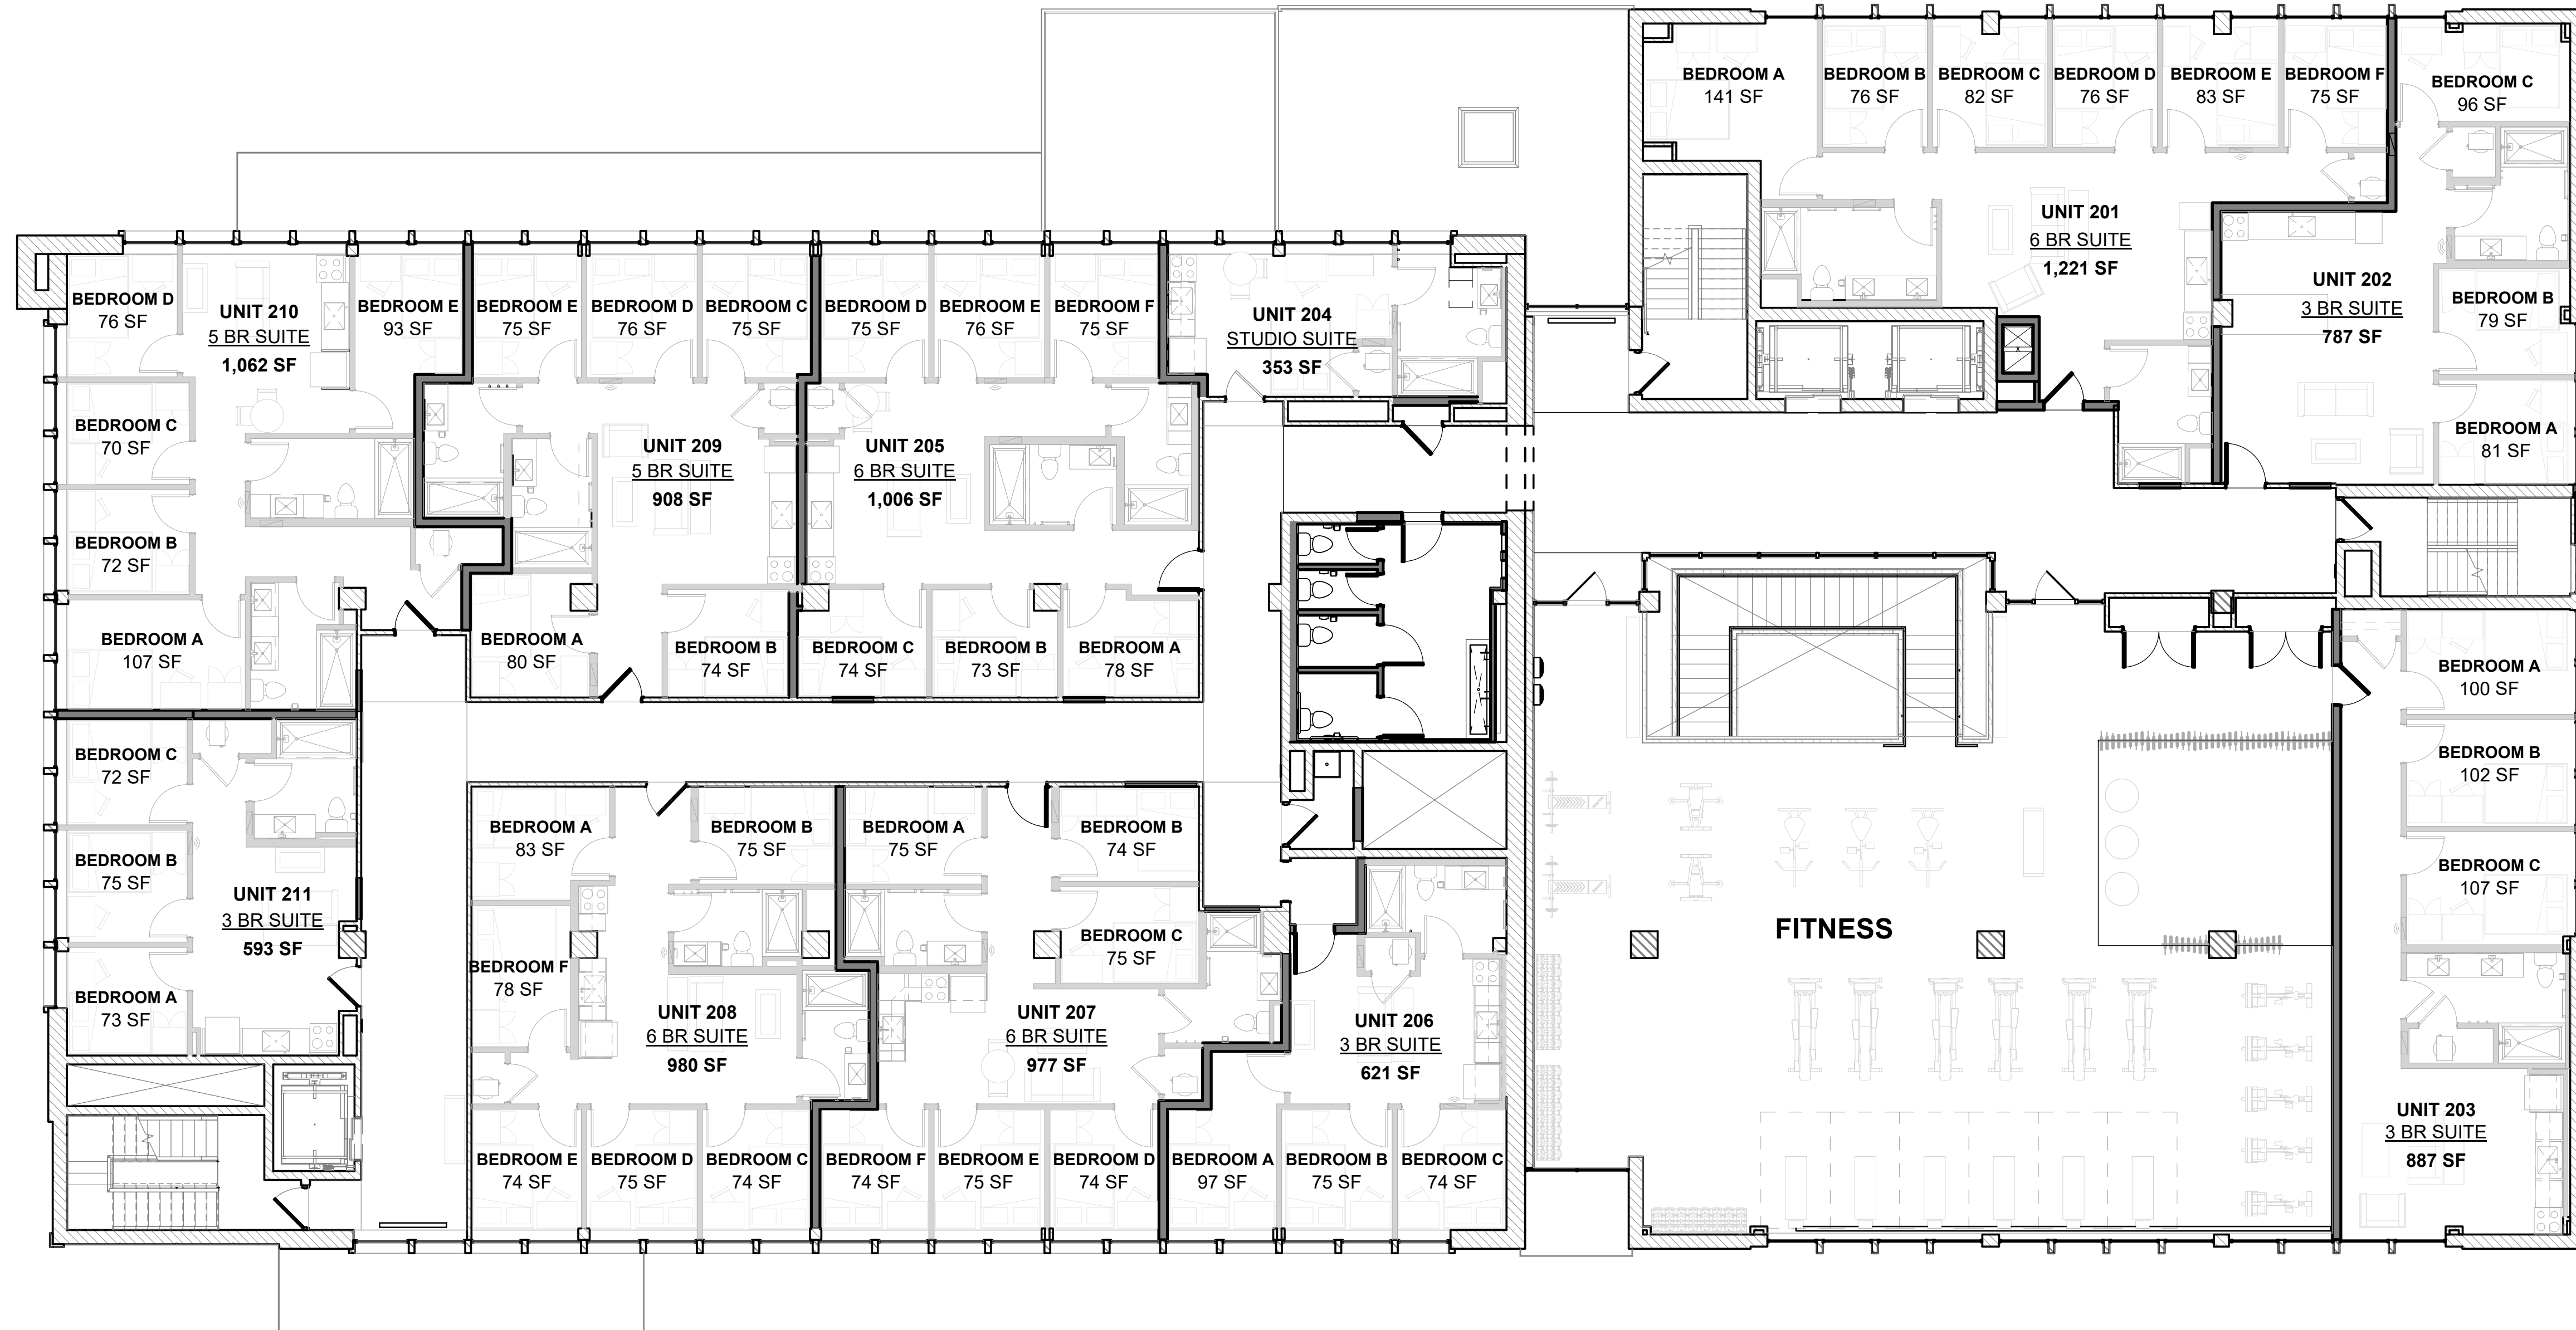

18 March 2024

Scale: 1/8" = 1'-0"
 www.LDAarchitecture.com
 Copyright © LDA architects Inc. 2022

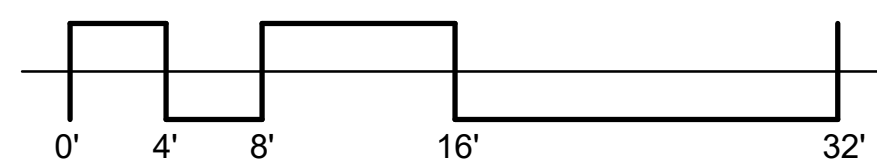

Second Floor Plan


LAKE ERIE COLLEGE STUDENT HOUSING

30 SOUTH PARK PLACE
 RENEW PARTNERS

Page 2




LDA architects

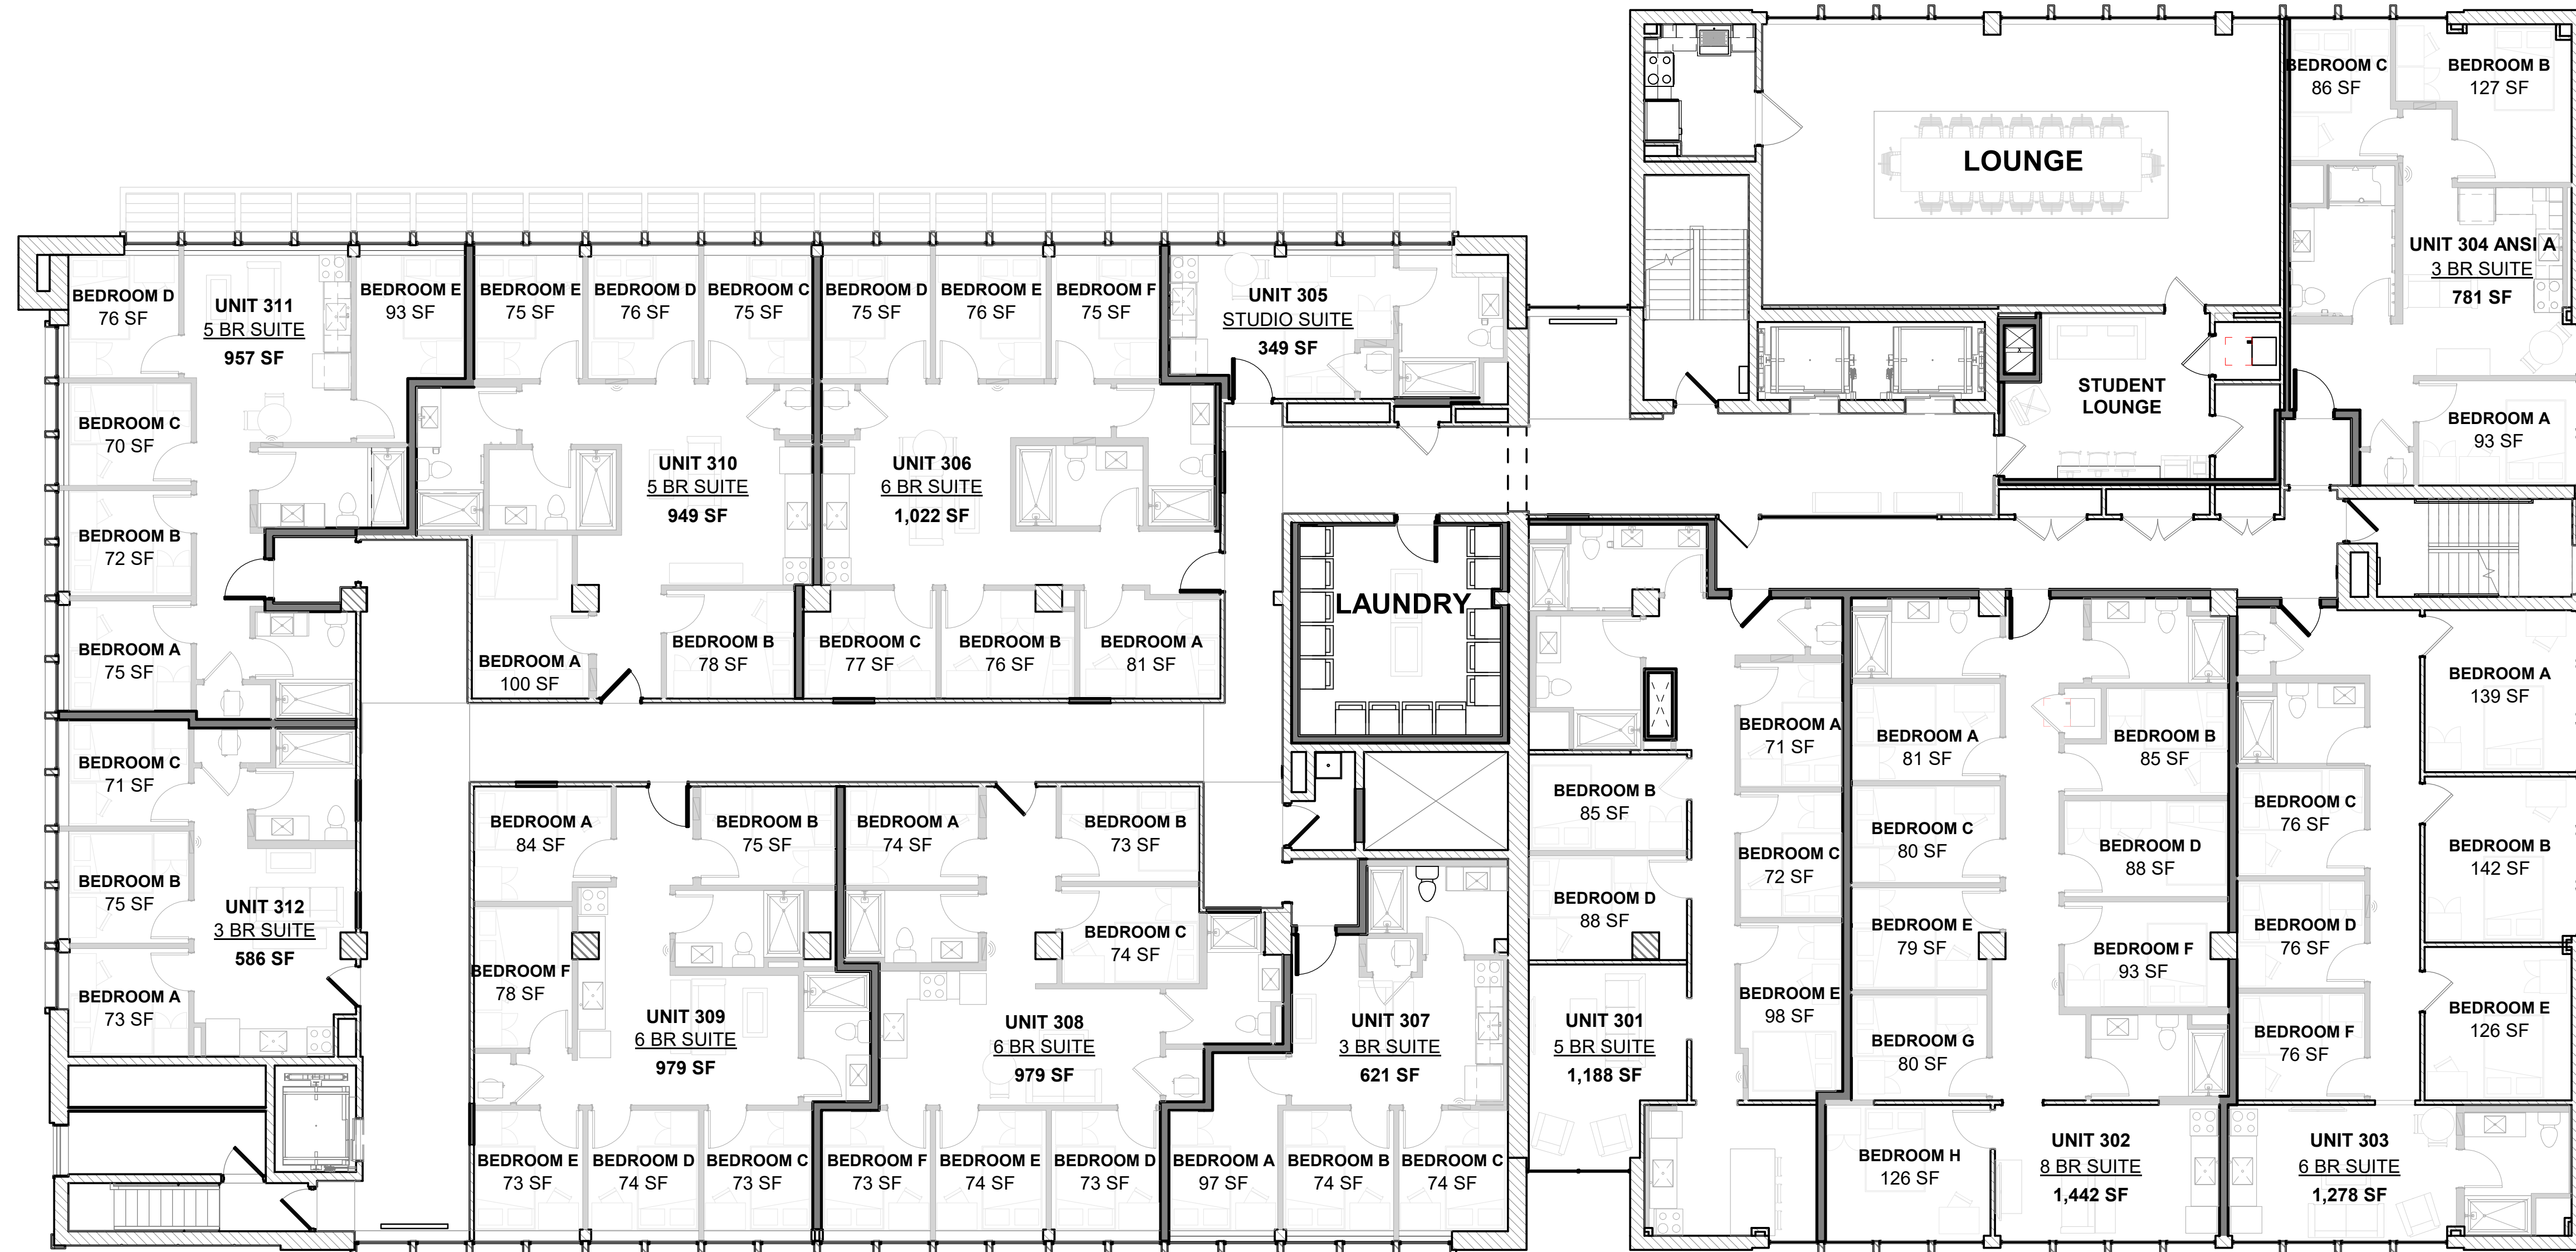

18 March 2024


Scale: 1/8" = 1'-0"
 www.LDAarchitecture.com
 Copyright © LDA architects Inc. 2022

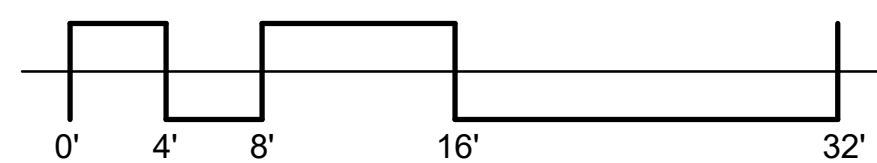

LAKE ERIE COLLEGE STUDENT HOUSING


30 SOUTH PARK PLACE
 RENEW PARTNERS



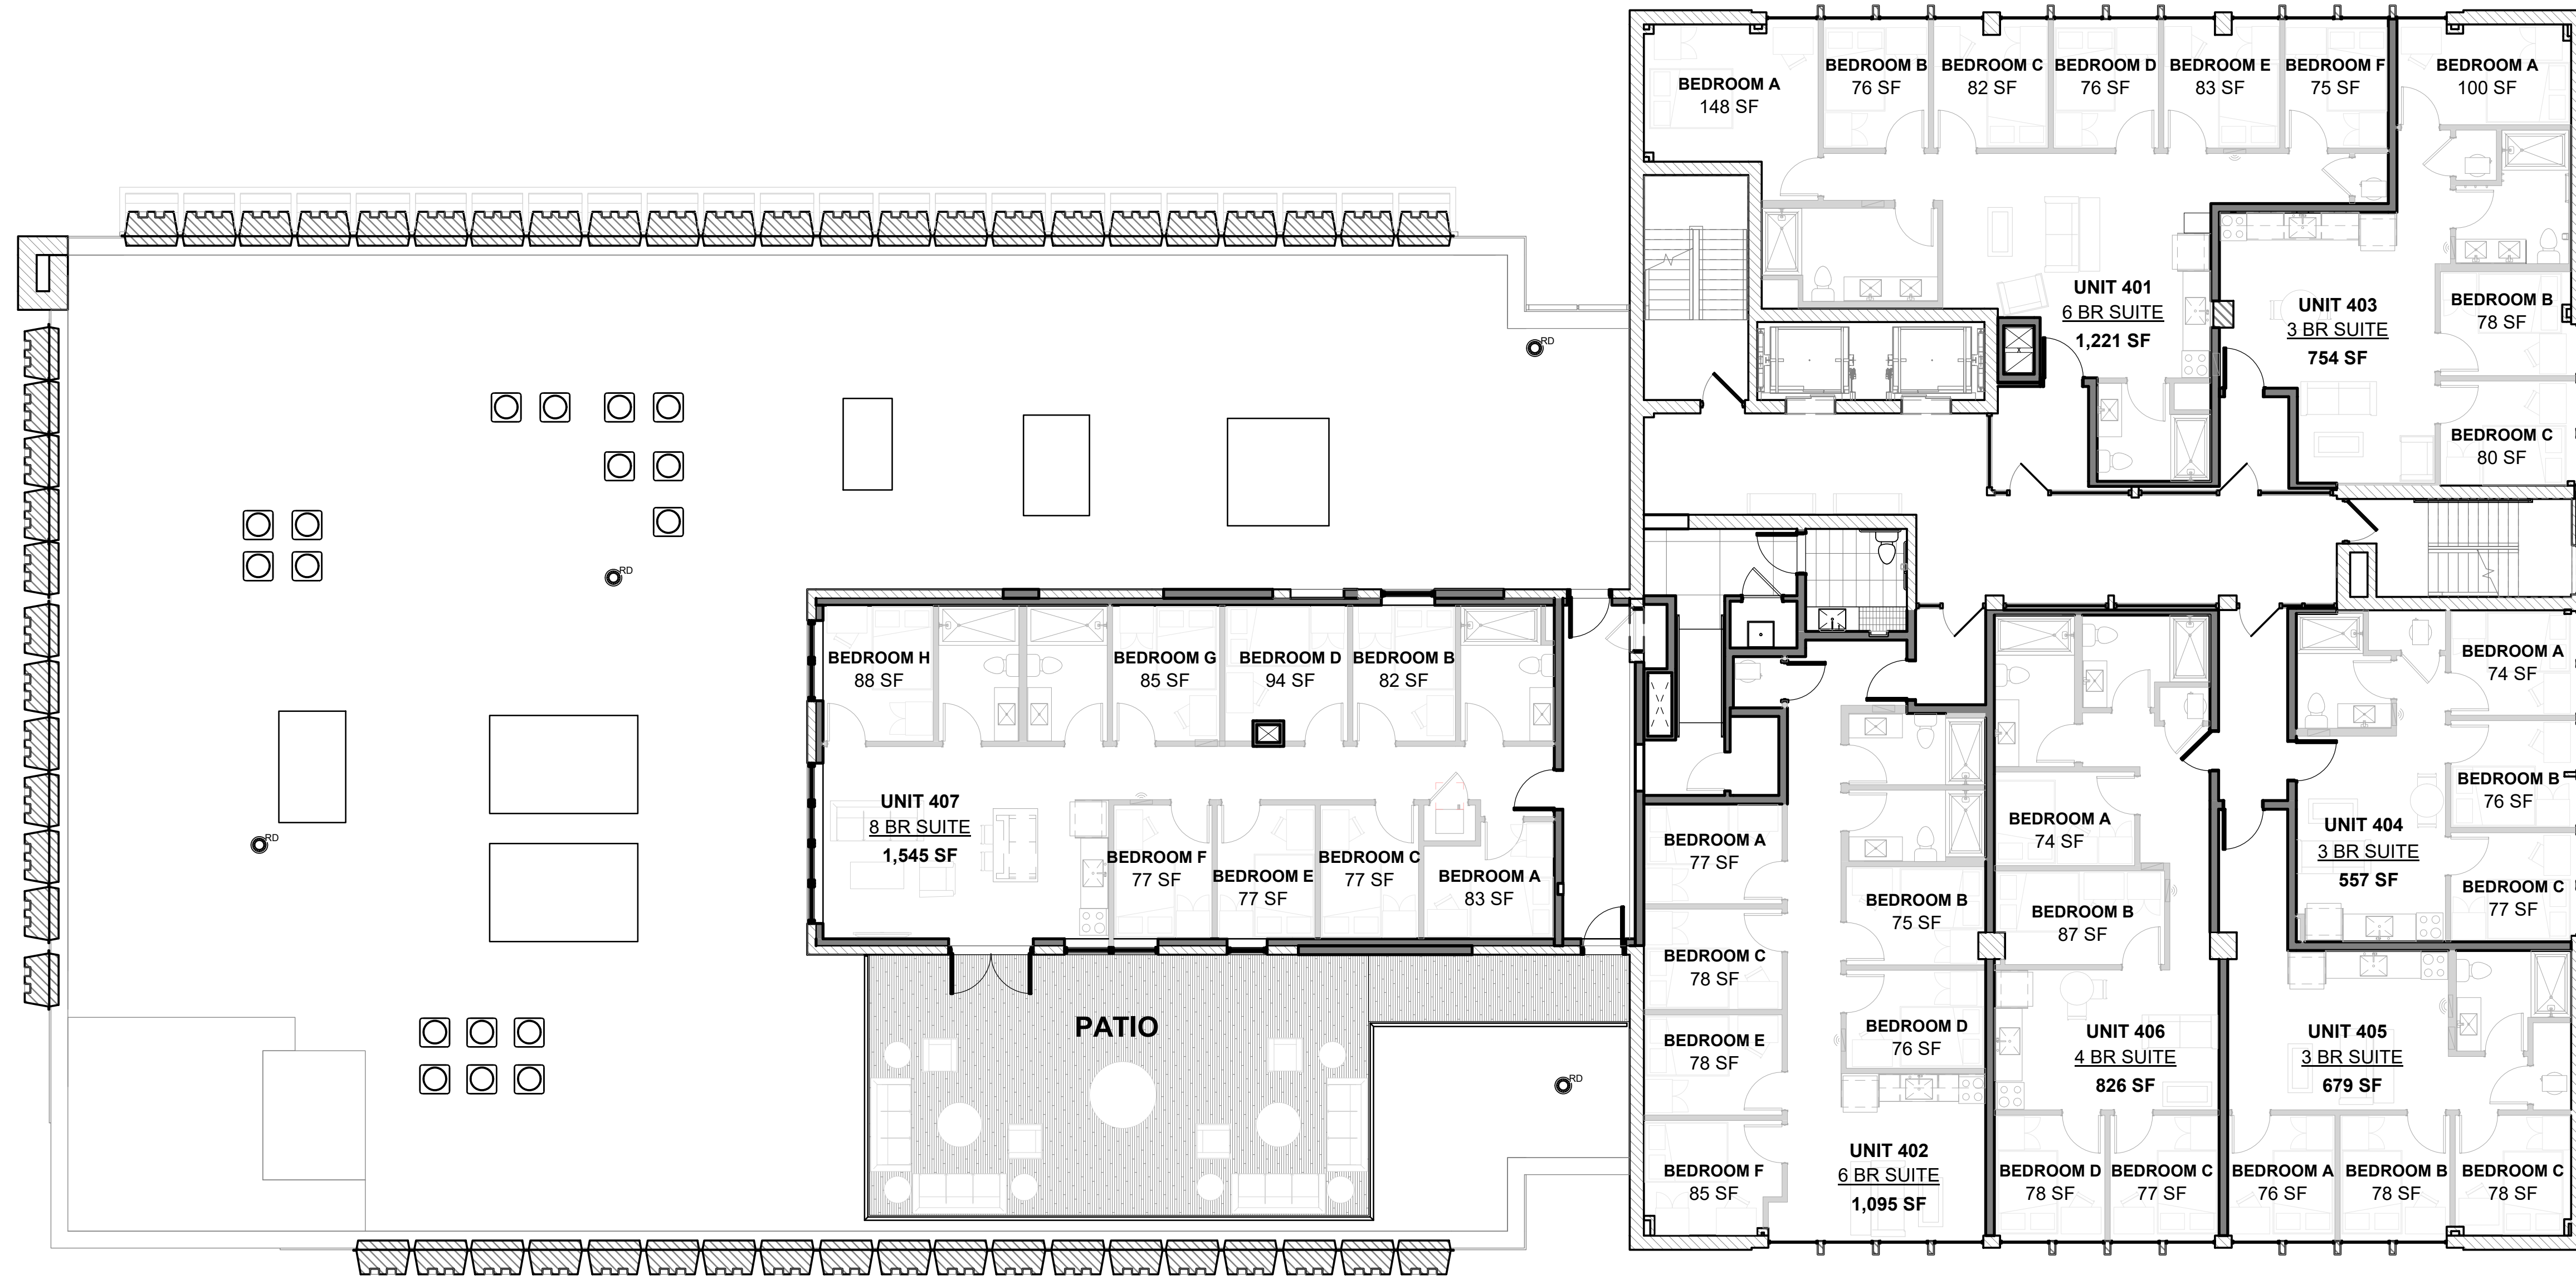

18 March 2024

Scale: 1/8" = 1'-0"
 www.LDAarchitecture.com
 Copyright © LDA architects Inc. 2022

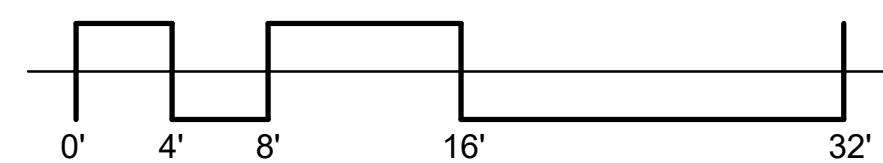

Fourth Floor Plan


LAKE ERIE COLLEGE STUDENT HOUSING

30 SOUTH PARK PLACE
 RENEW PARTNERS

Page 4




LDA architects

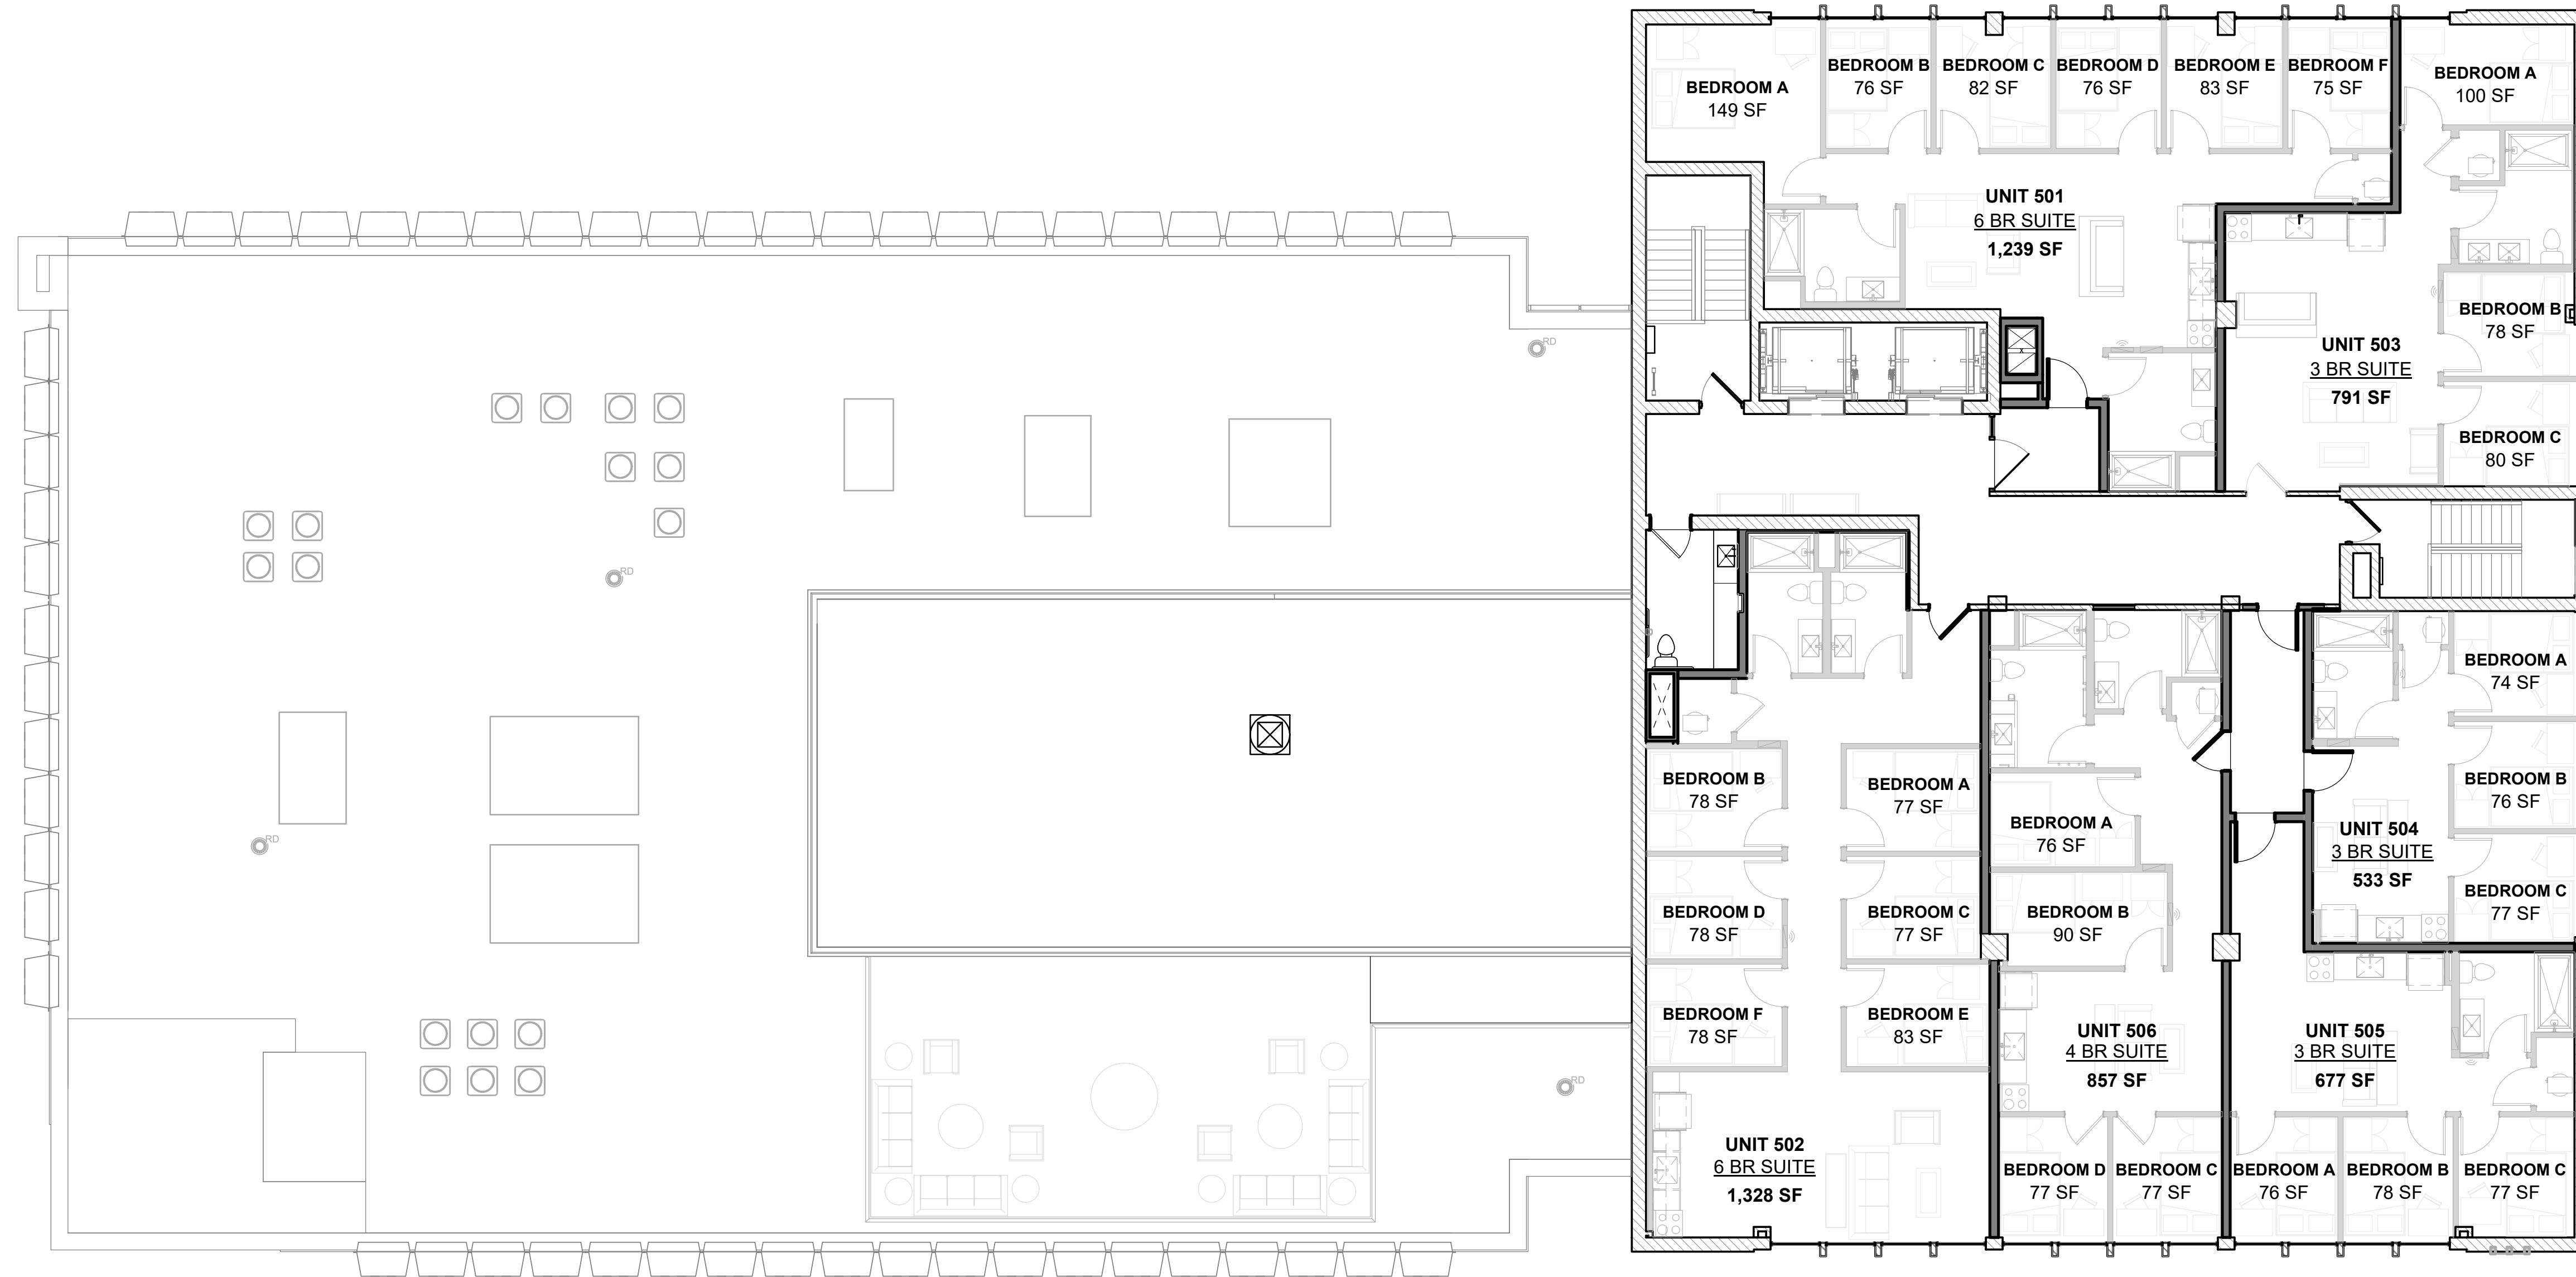

18 March 2024

Scale: 1/8" = 1'-0"
 www.LDAarchitecture.com
 Copyright © LDA architects Inc. 2022

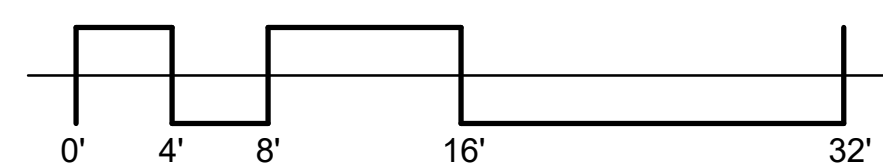

LAKE ERIE COLLEGE STUDENT HOUSING

30 SOUTH PARK PLACE
 RENEW PARTNERS

