


18 March 2024

Scale: 1/8" = 1'-0"  
 www.LDAarchitecture.com  
 Copyright © LDA architects Inc. 2022

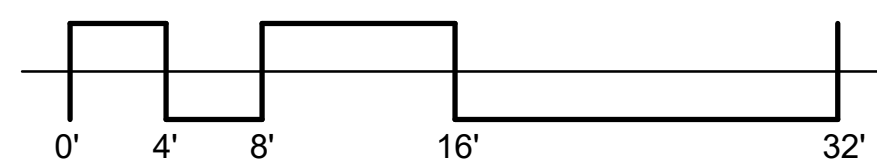


**LAKE ERIE COLLEGE STUDENT HOUSING**

30 SOUTH PARK PLACE  
 RENEW PARTNERS


First Floor Plan



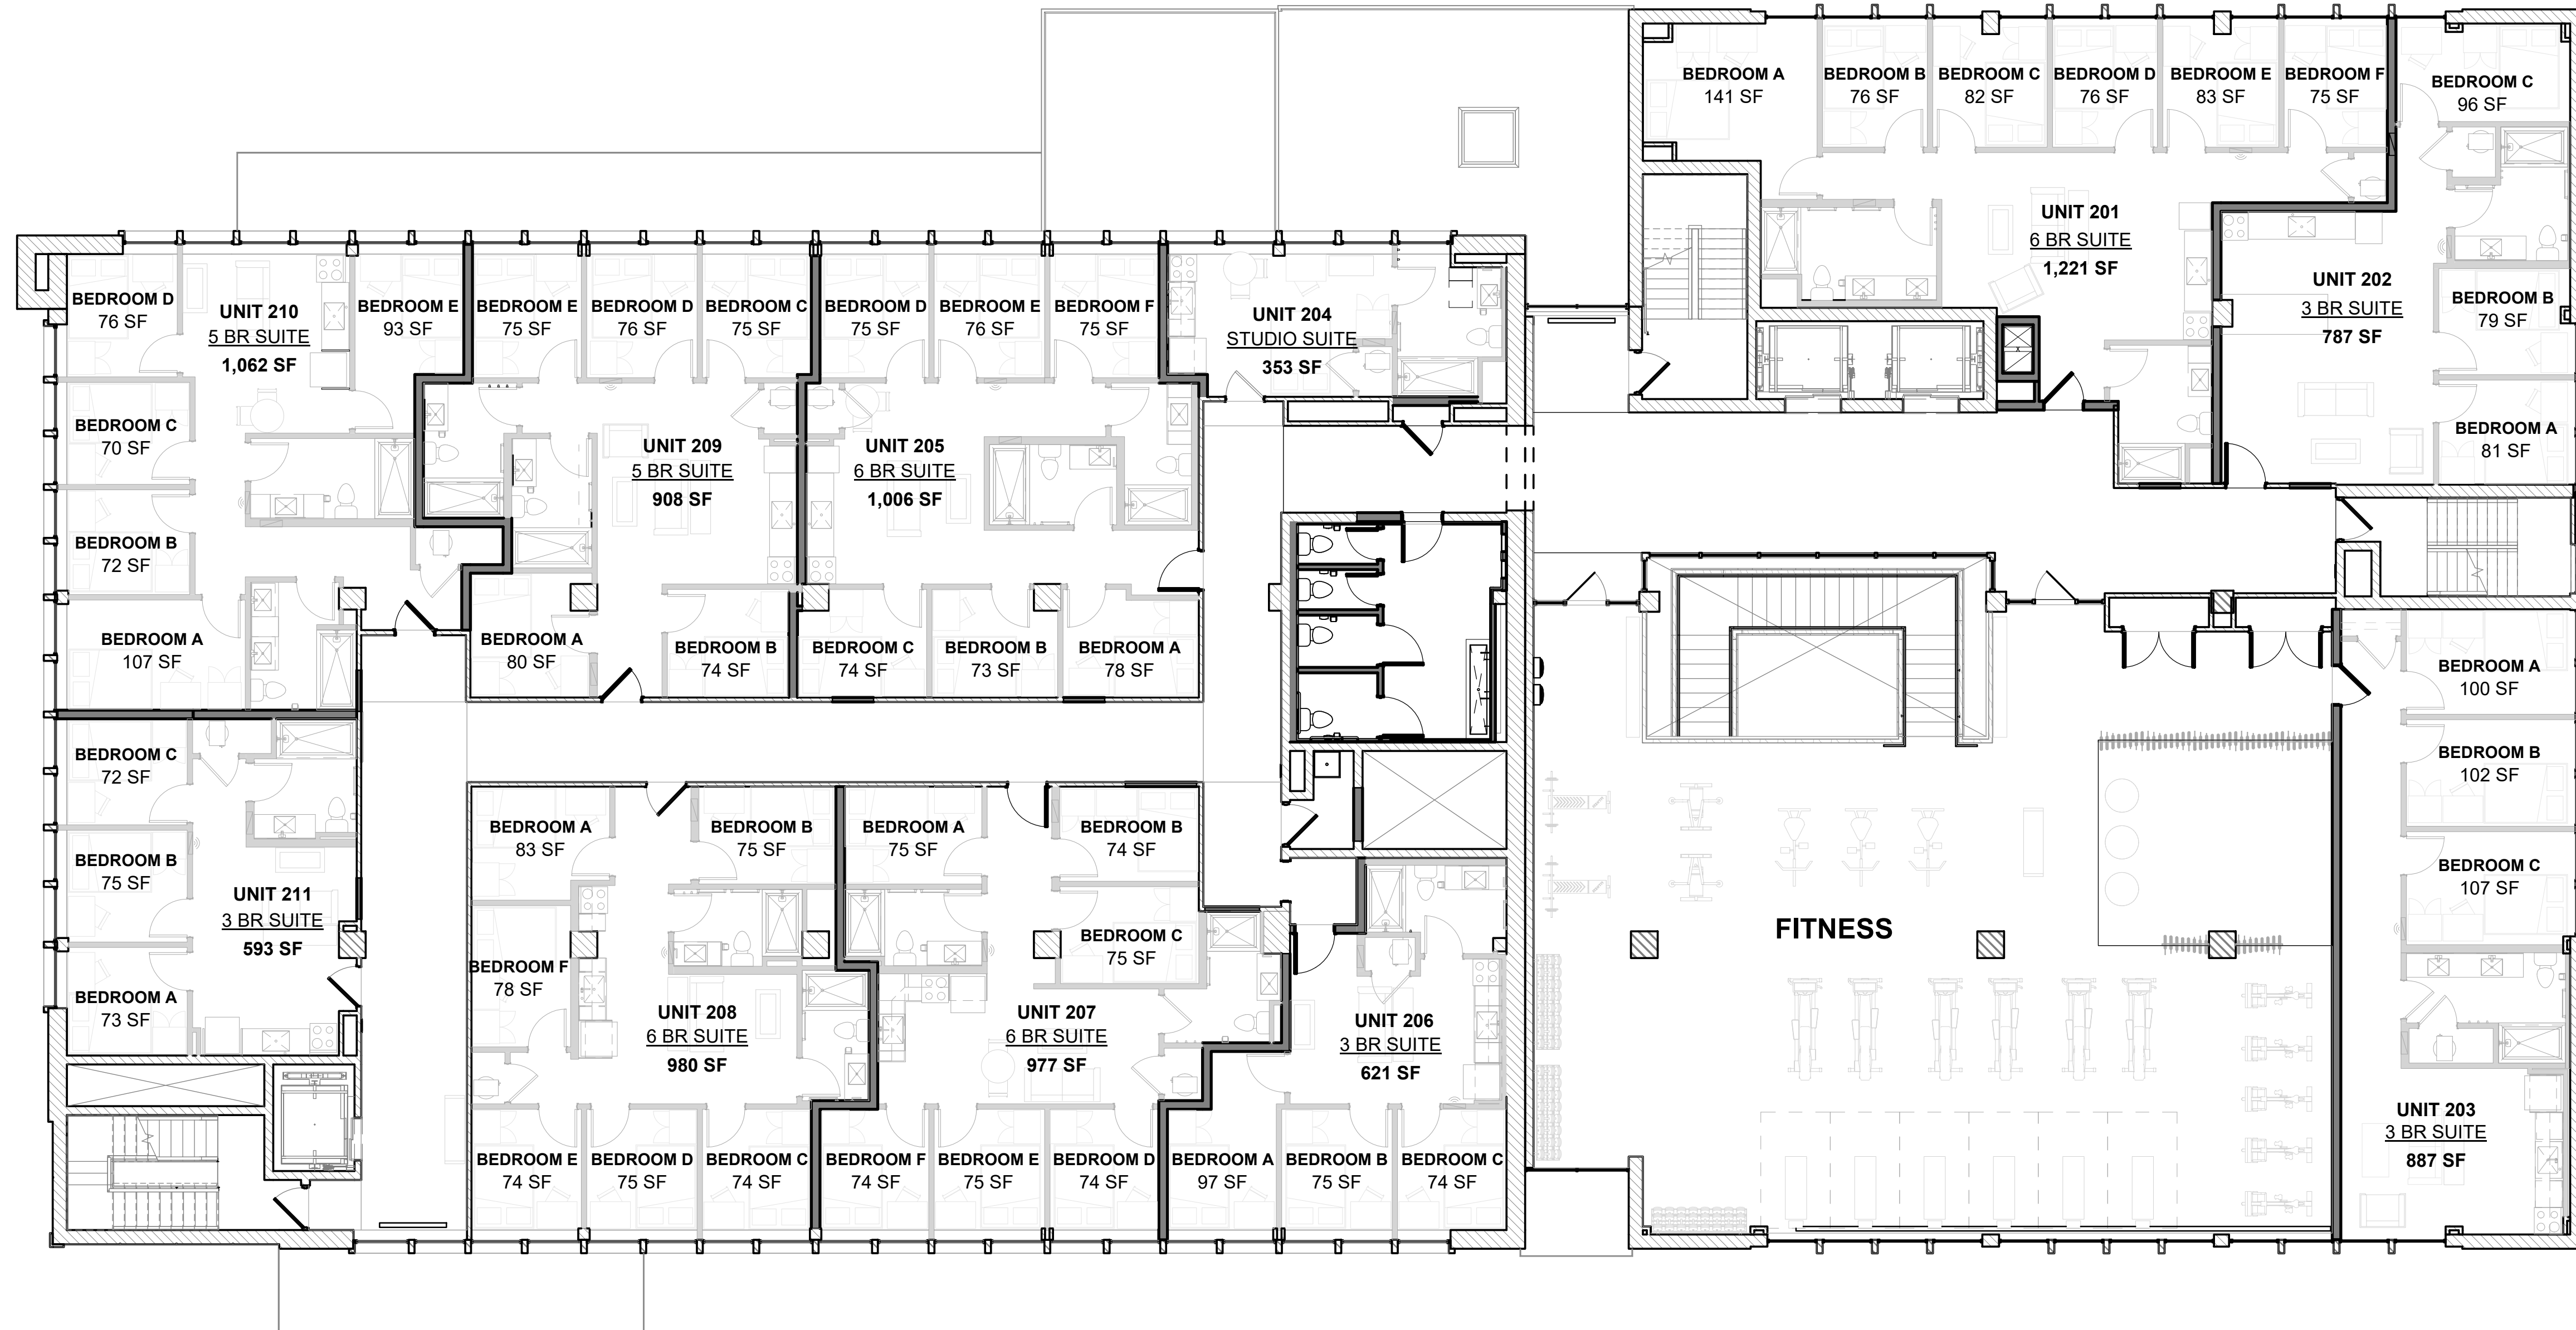

18 March 2024

Scale: 1/8" = 1'-0"  
 www.LDAarchitecture.com  
 Copyright © LDA architects Inc. 2022

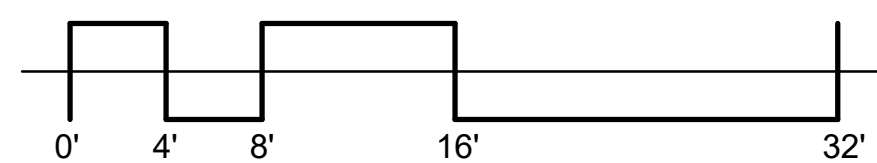

Second Floor Plan


**LAKE ERIE COLLEGE STUDENT HOUSING**

30 SOUTH PARK PLACE  
 RENEW PARTNERS

Page 2






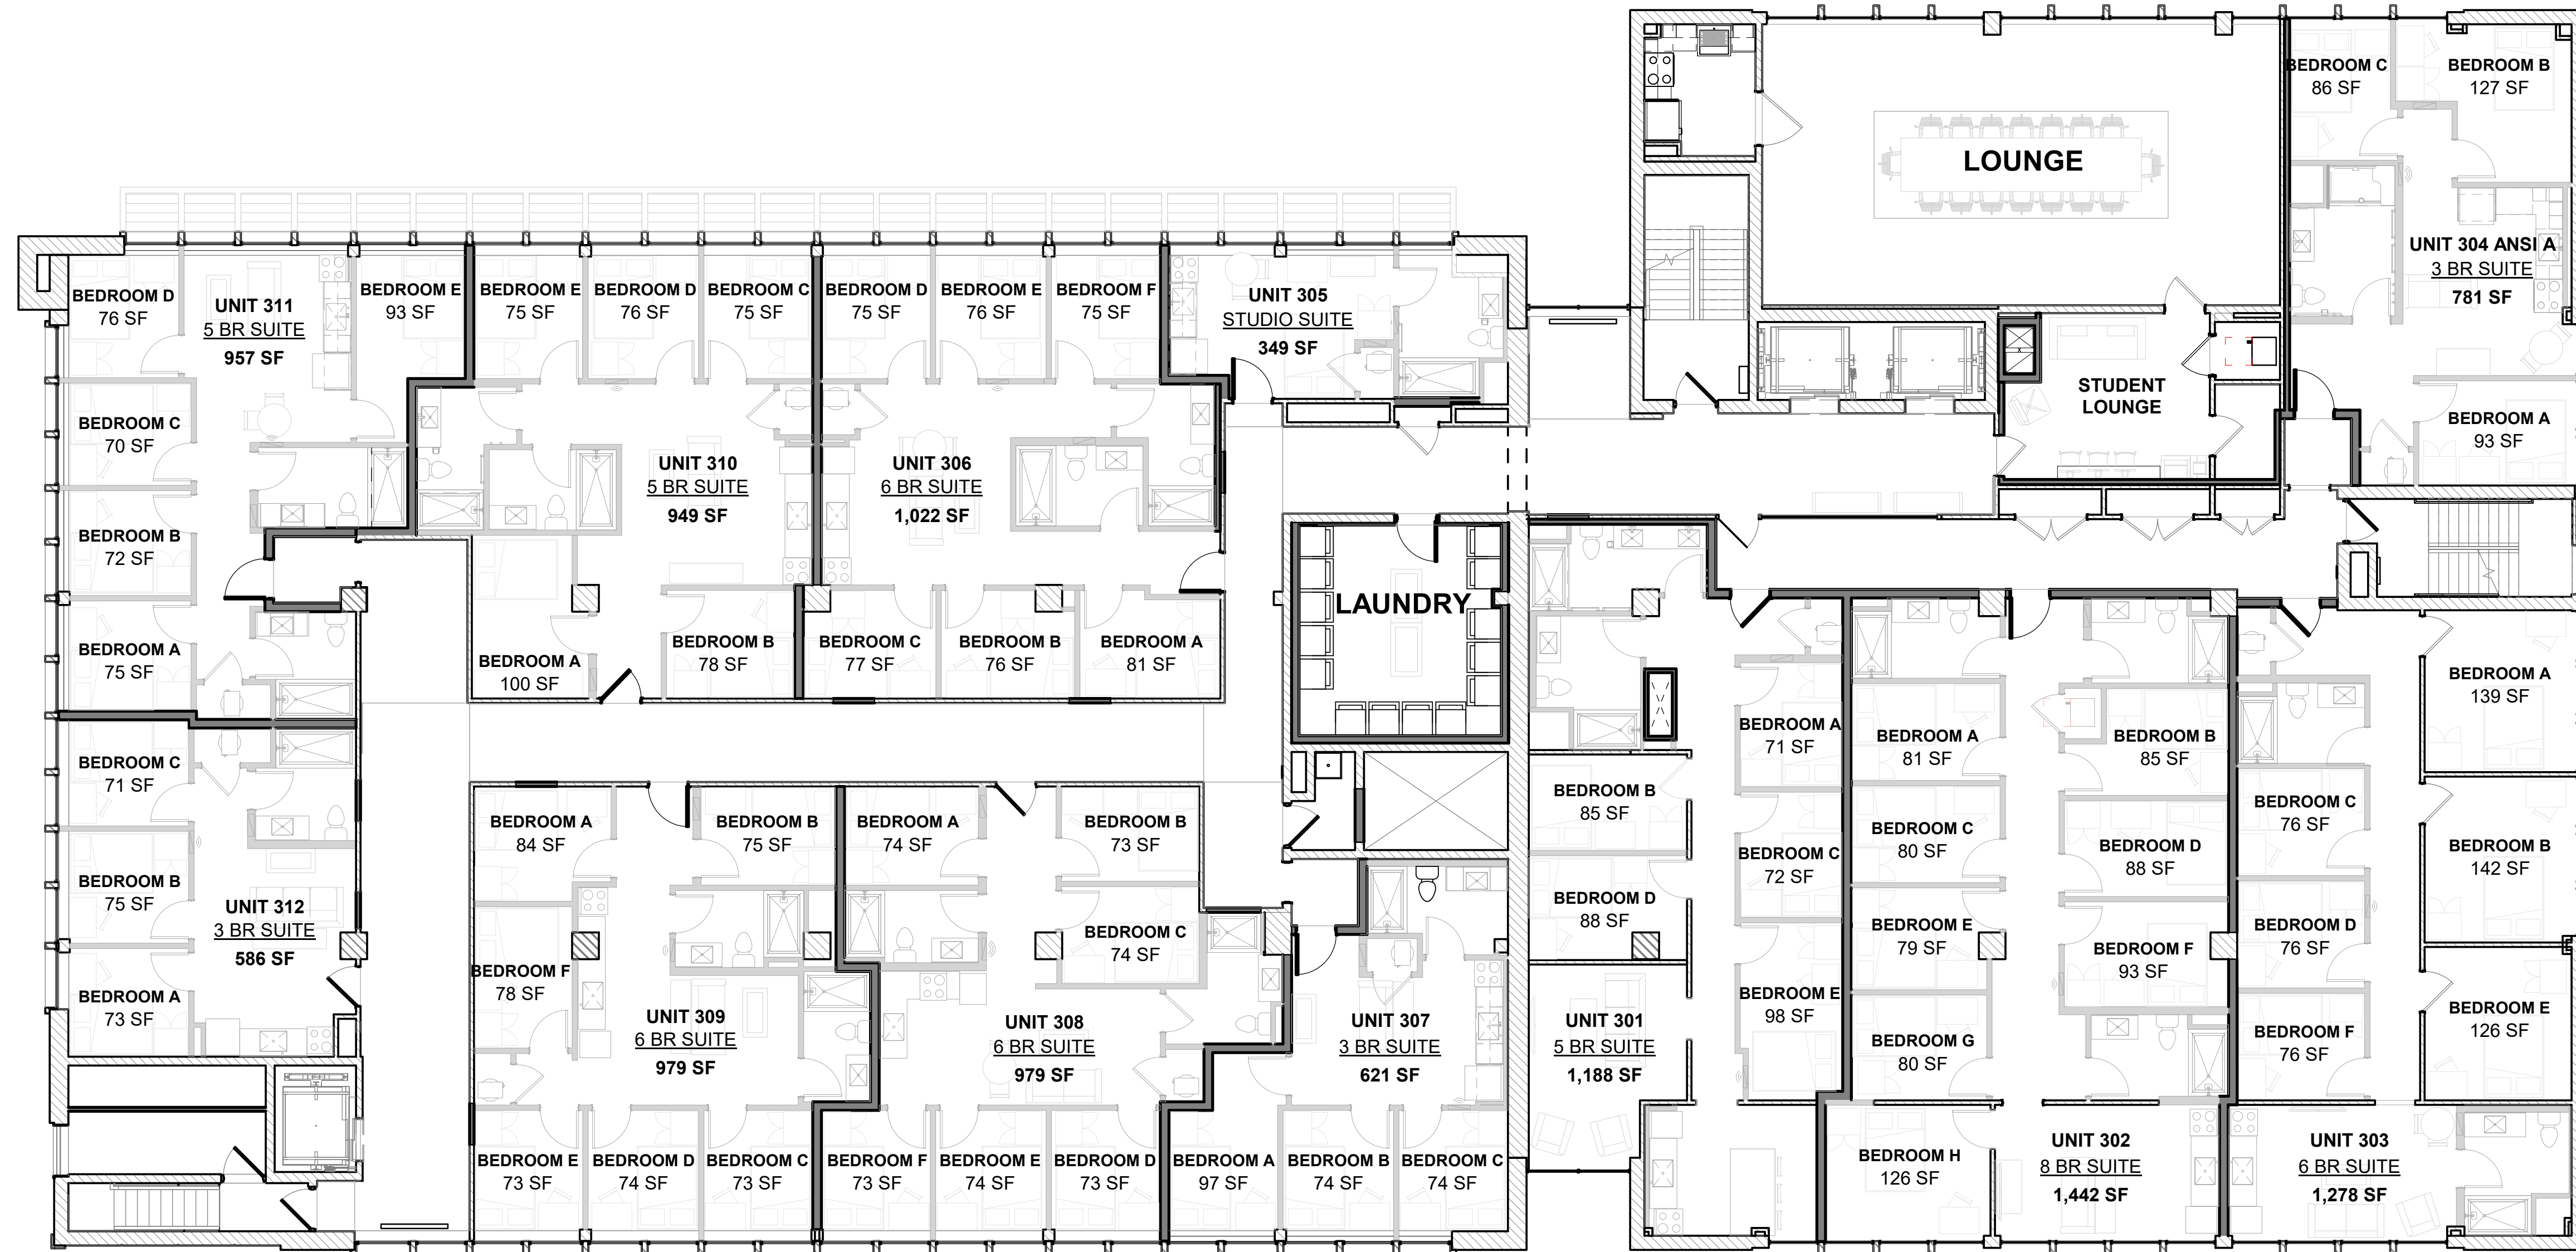

18 March 2024


Scale: 1/8" = 1'-0"  
 www.LDAarchitecture.com  
 Copyright © LDA architects Inc. 2022

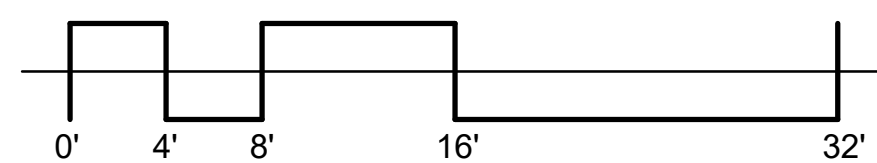

**LAKE ERIE COLLEGE STUDENT HOUSING**


30 SOUTH PARK PLACE  
 RENEW PARTNERS



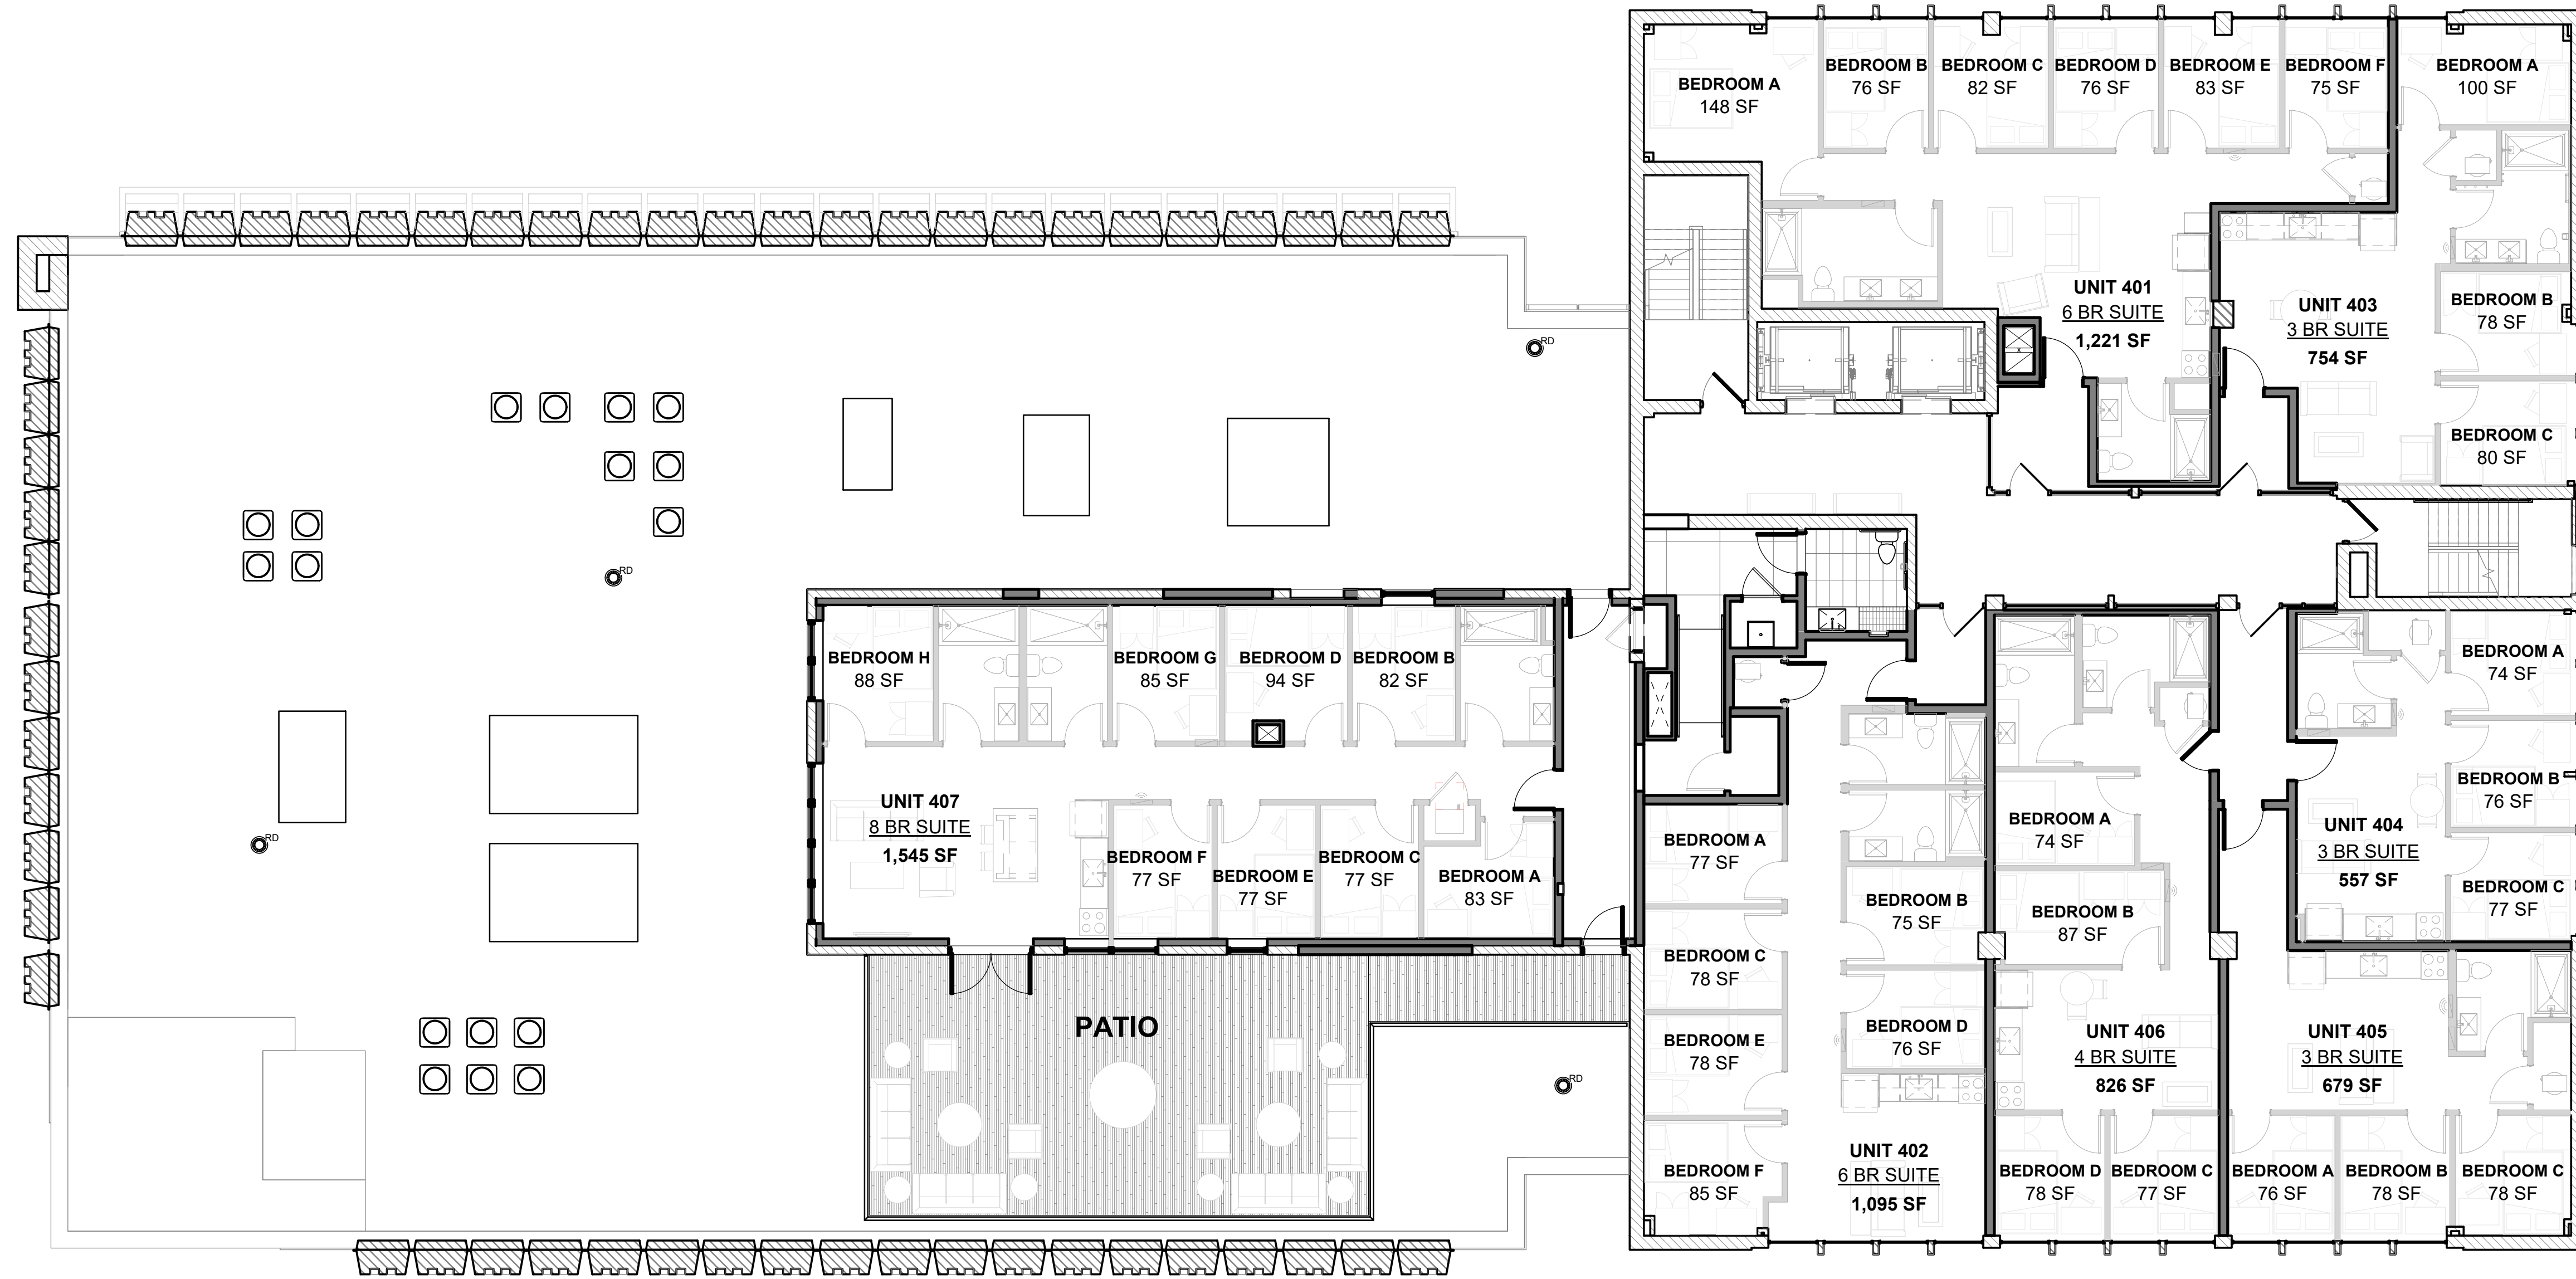

18 March 2024

Scale: 1/8" = 1'-0"  
 www.LDAarchitecture.com  
 Copyright © LDA architects Inc. 2022

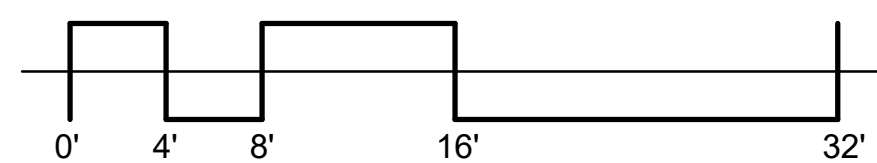

Fourth Floor Plan


**LAKE ERIE COLLEGE STUDENT HOUSING**

30 SOUTH PARK PLACE  
 RENEW PARTNERS

Page 4




LDA architects

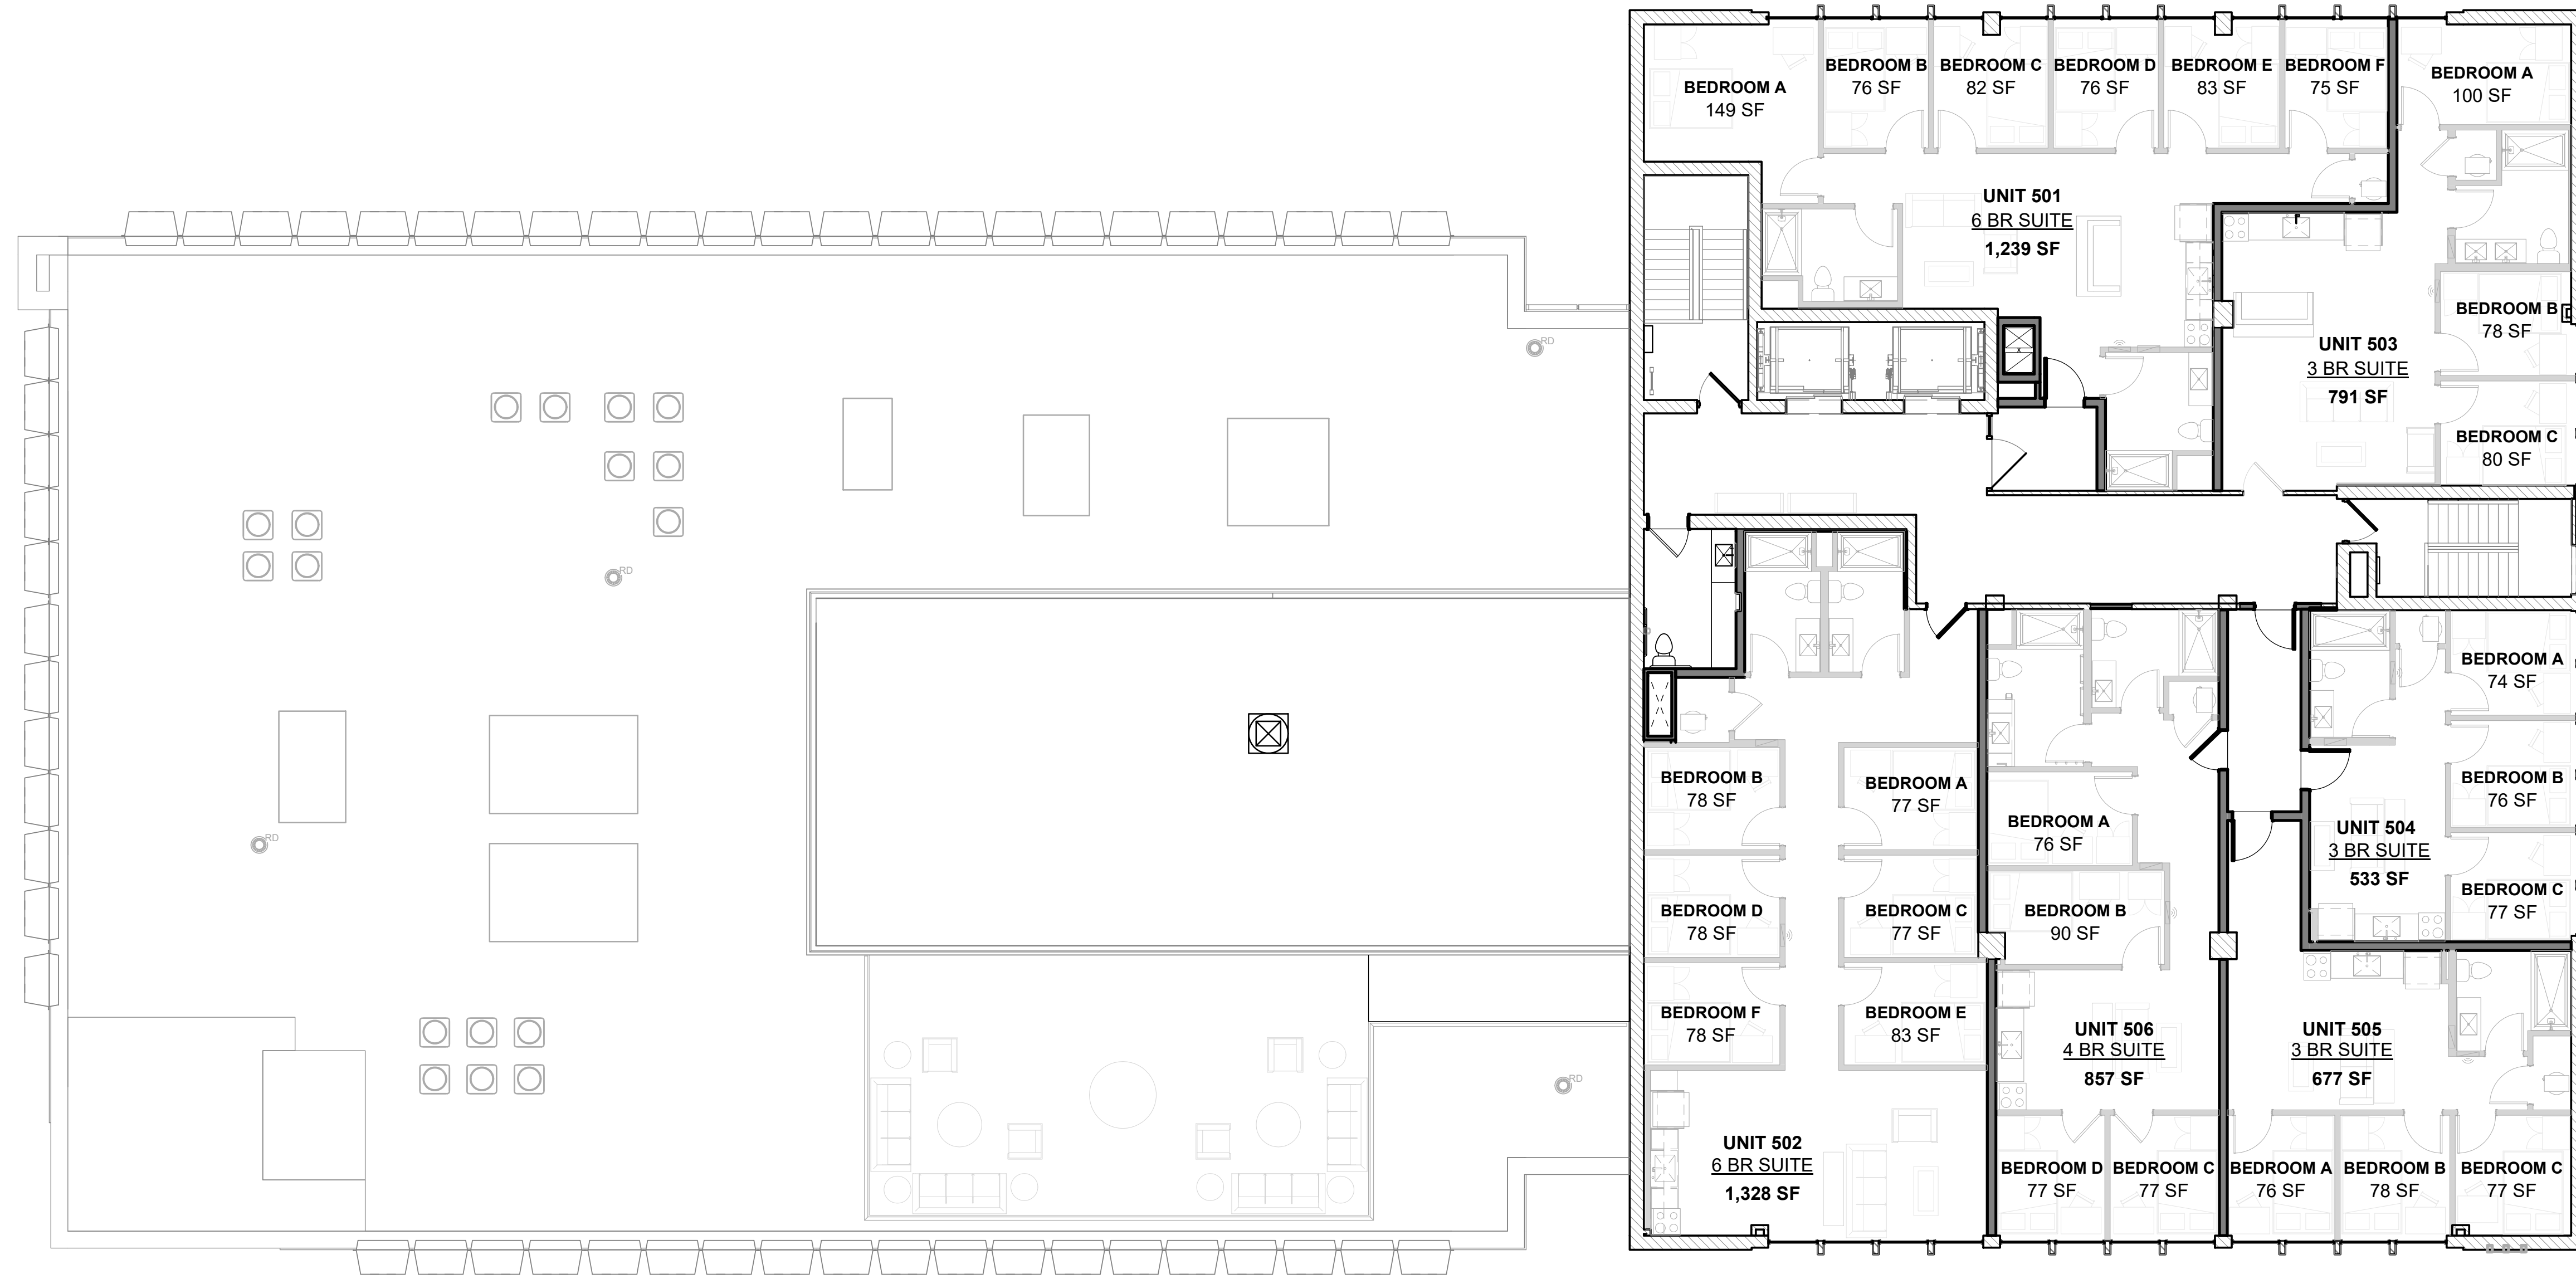

18 March 2024

Scale: 1/8" = 1'-0"  
 www.LDAarchitecture.com  
 Copyright © LDA architects Inc. 2022

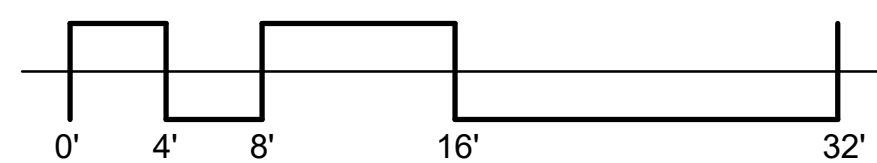

**LAKE ERIE COLLEGE STUDENT HOUSING**

30 SOUTH PARK PLACE  
 RENEW PARTNERS

